


Oxford Road 59 (Wilson St) Reconstruction Woodstock

PW 2023-19 - Attachment 2
March 22, 2023

24 February 2023

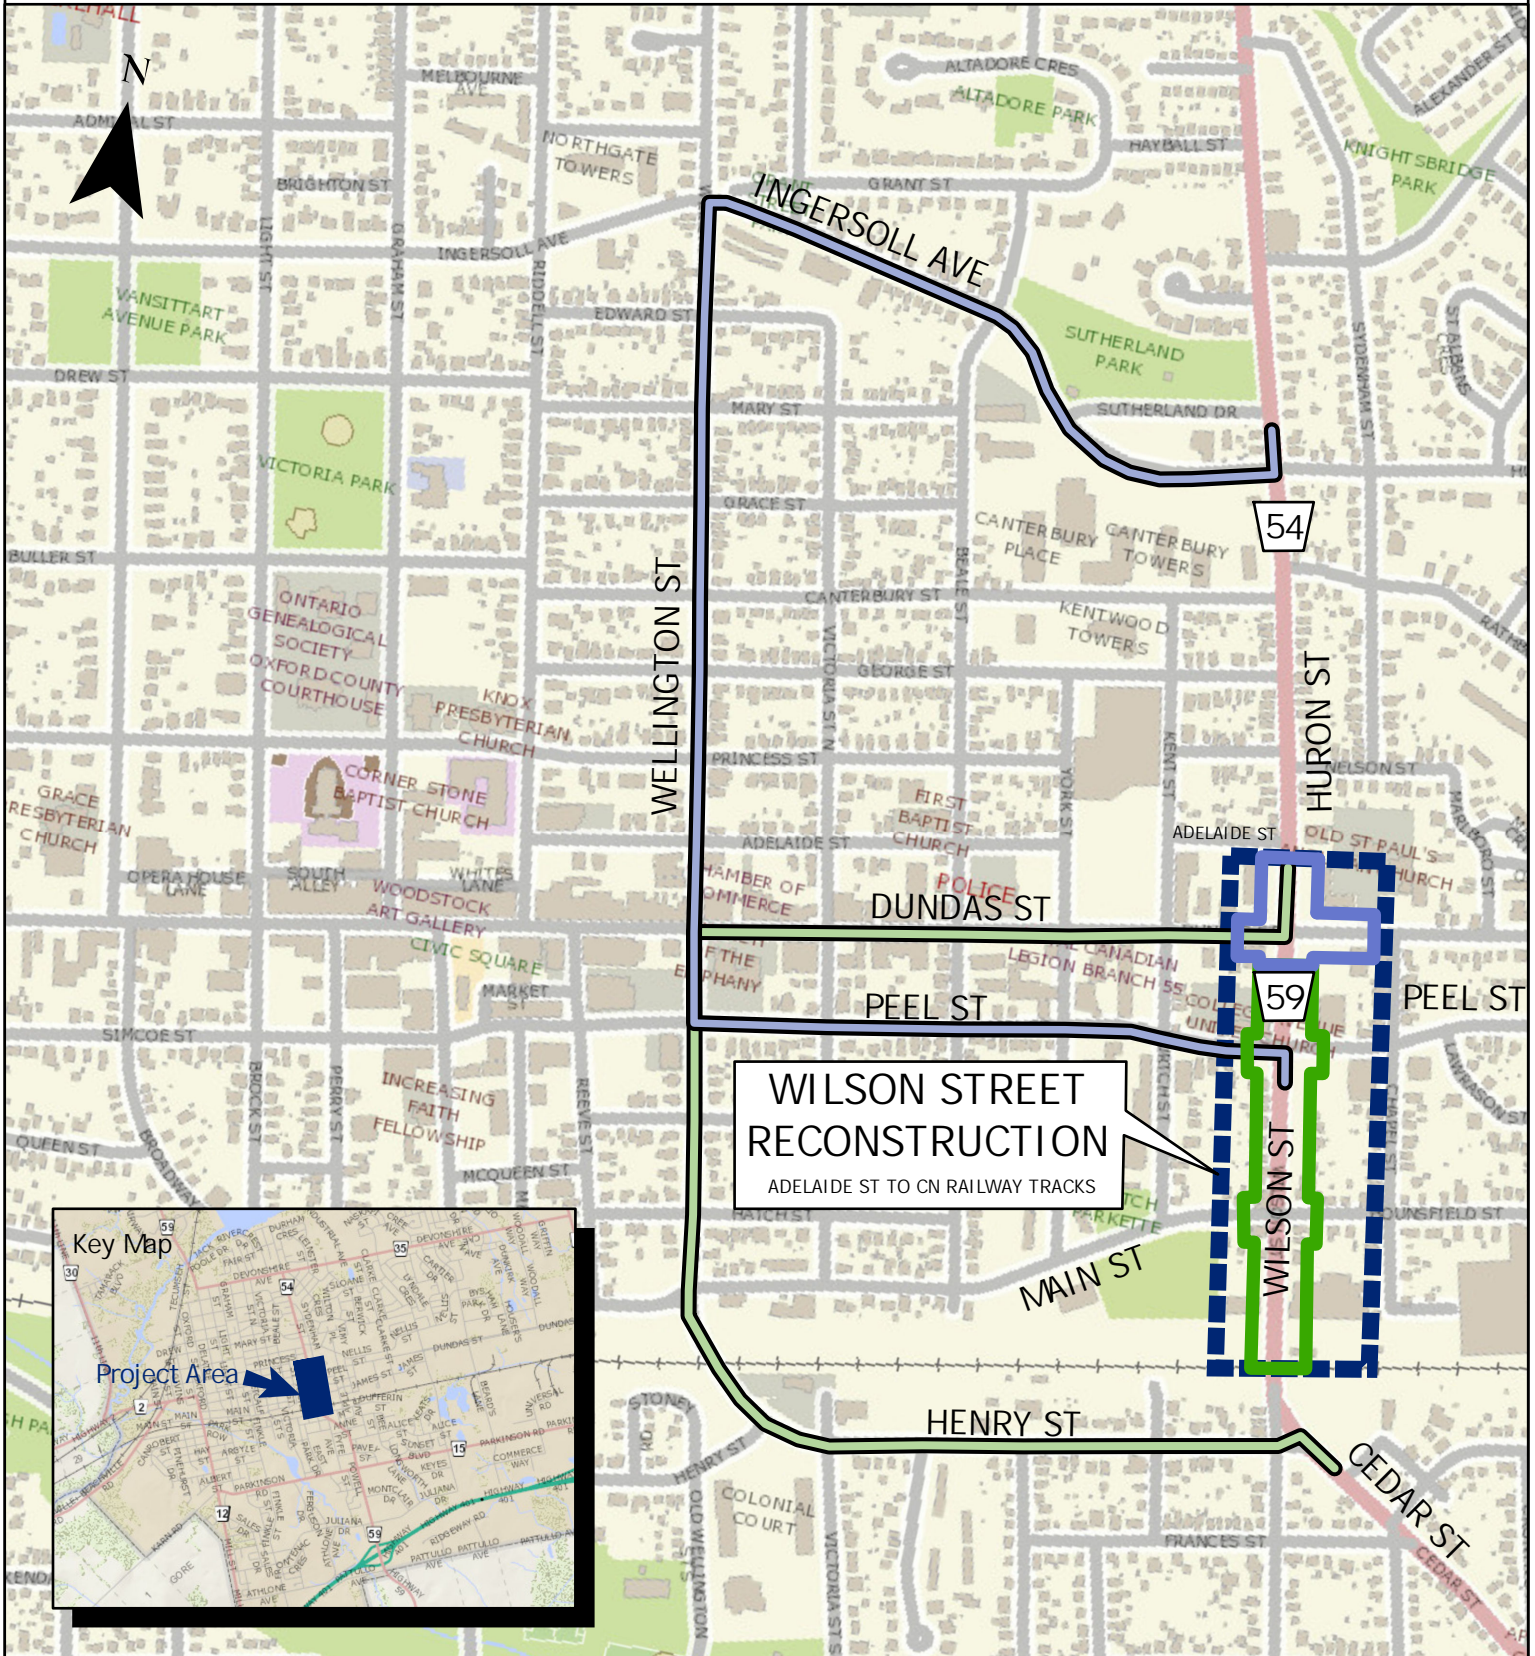

LEGEND

- Phase 1
- Detour - Phase 1
- Project Area
- Phase 2
- Detour - Phase 2

