
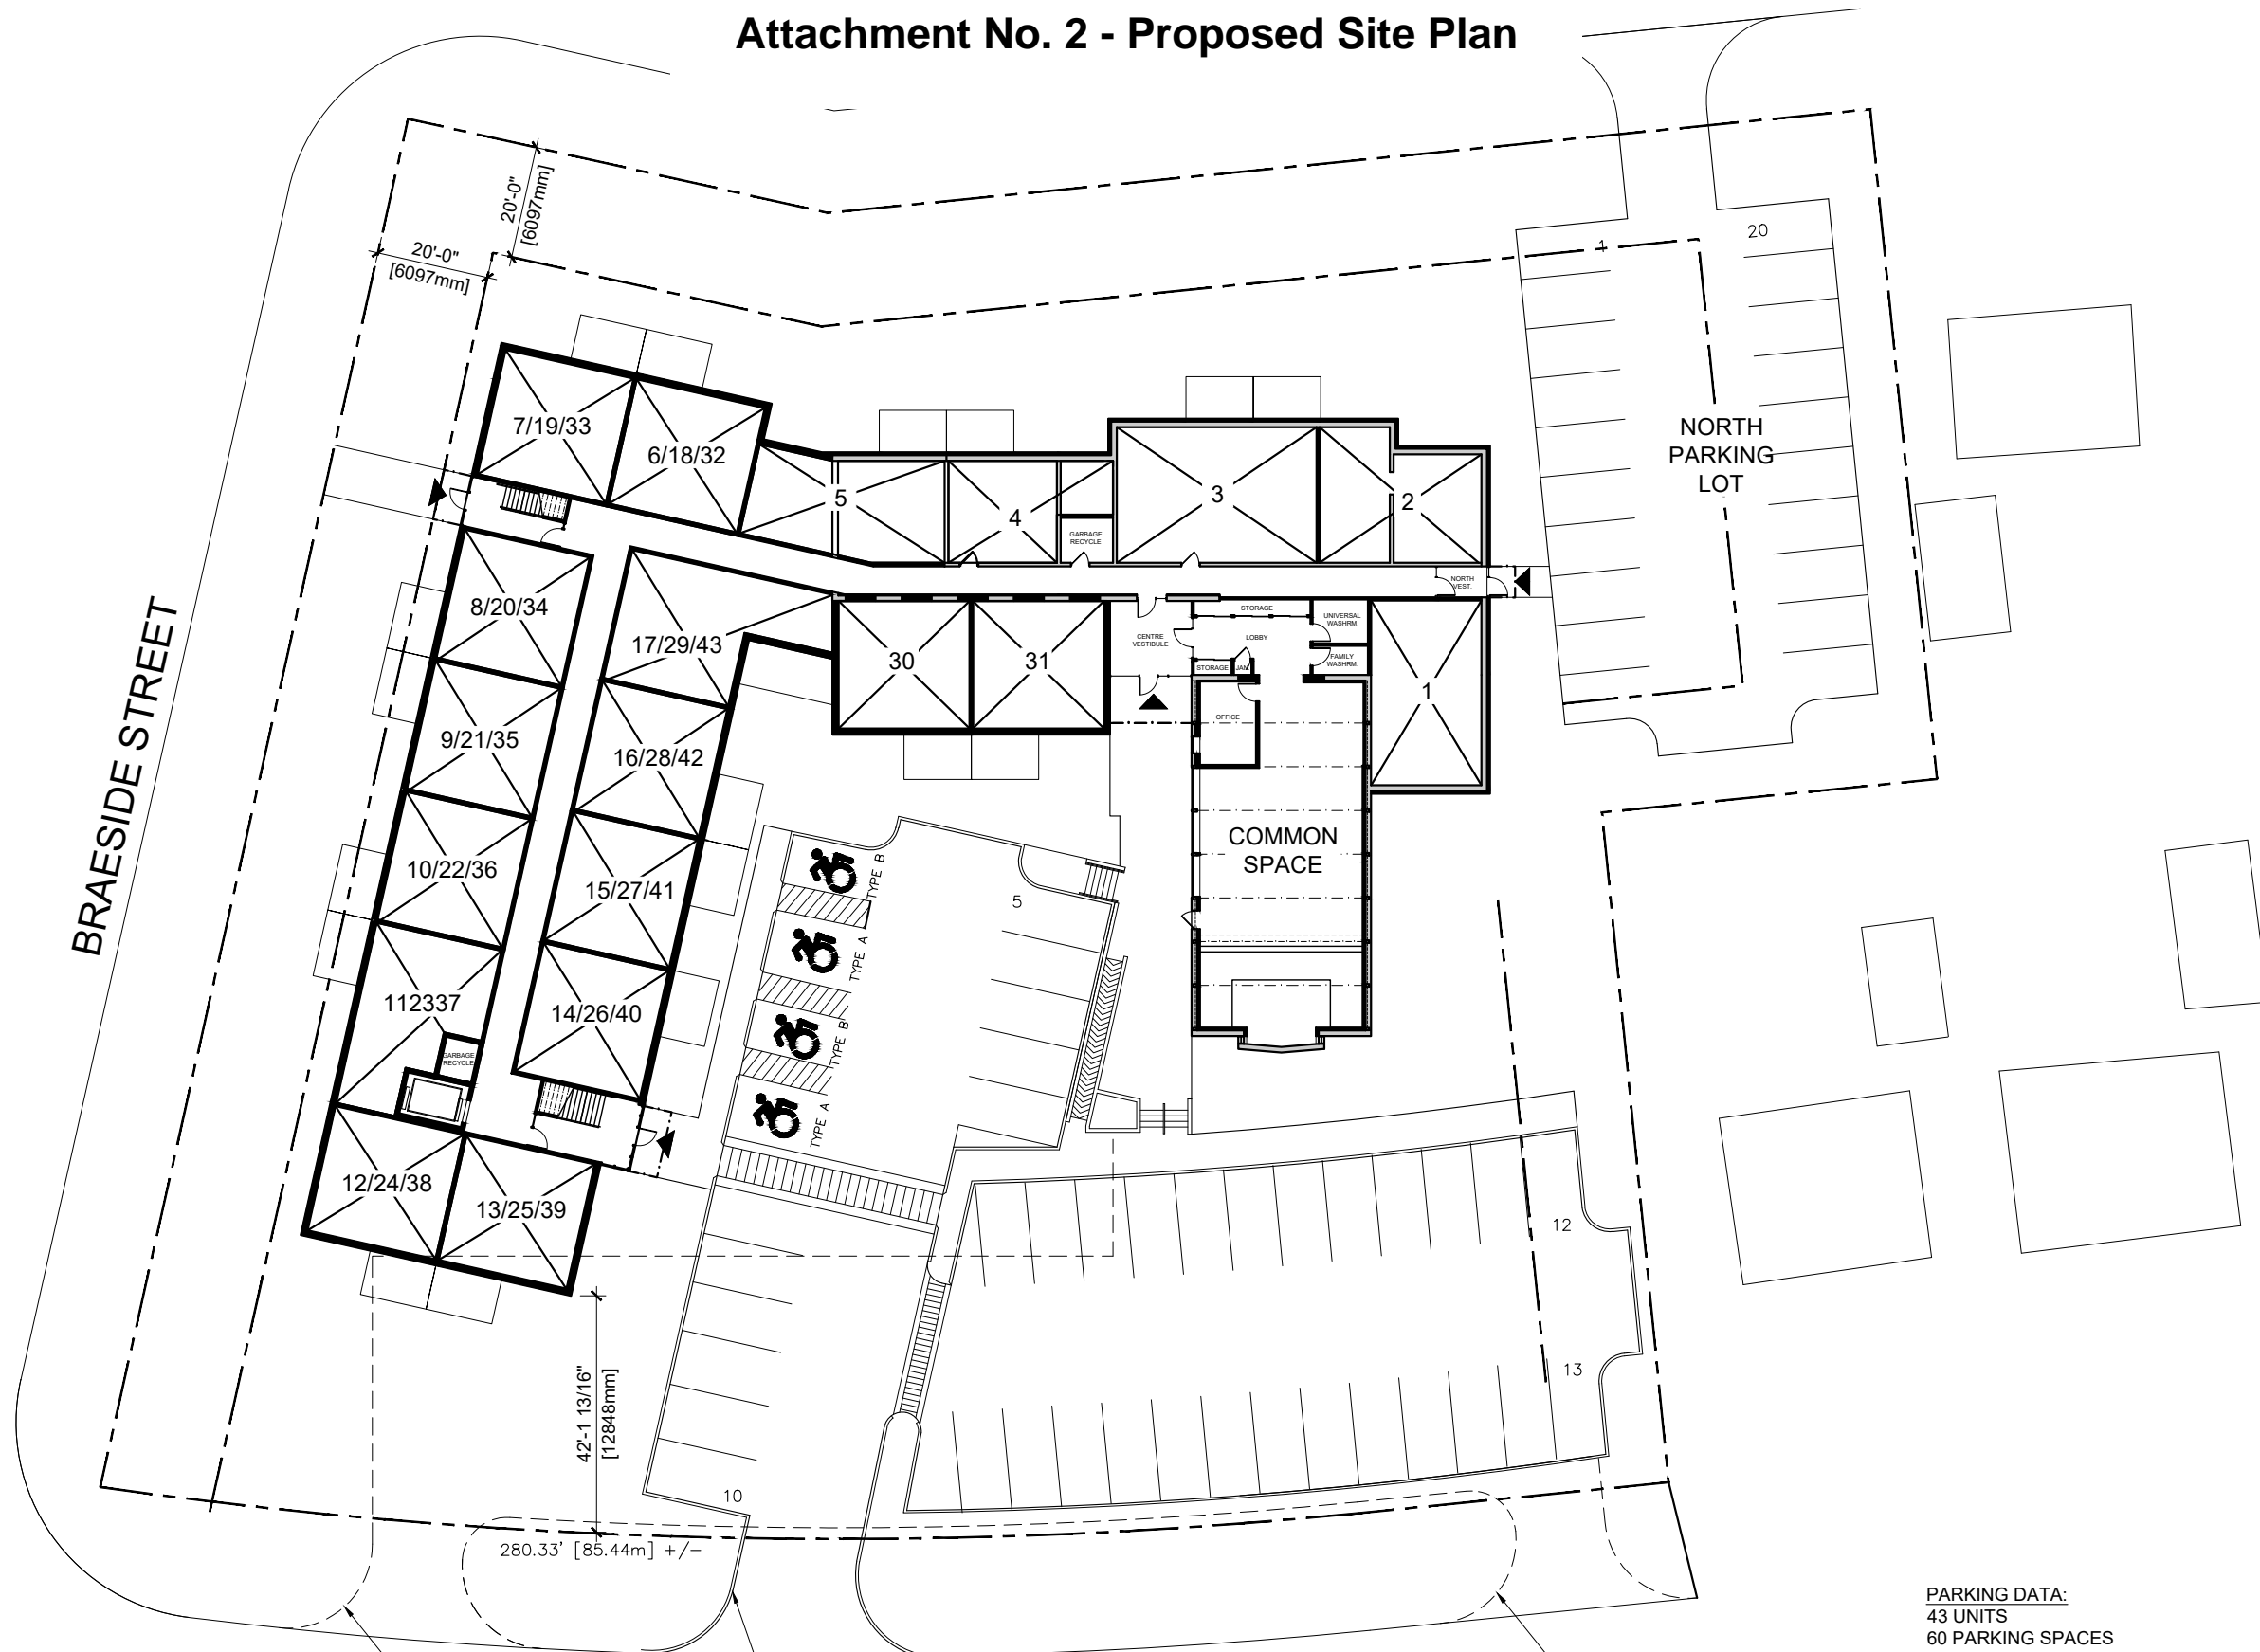


HS 2023-12
Attachment No. 2 - Proposed Site Plan

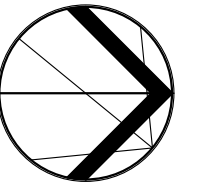

R. RITZ
ARCHITECT
322 ONTARIO STREET
STRATFORD · ONTARIO
N5A 3H8 (519) 271-4603

OXFORD COUNTY HOUSING DEVELOPMENT
PROPOSED SITE PLAN
43 UNITS
DECEMBER 9, 2022

1/32" = 1'-0" (11 X 17)

SPRINGBANK AVENUE

PARKING DATA:
43 UNITS
60 PARKING SPACES
1 / 10 VISITOR = 5 SPACES
1.3 SPACES PER UNIT PROVIDED
4% REQUIRED PARKING BARRIER FREE = 3 SPACES (4 PROVIDED)

