


County of Oxford

62


Oxford County Road 19 Schedule C Environmental Assessment
September 2023

Figure 14: Alternative Design Concepts

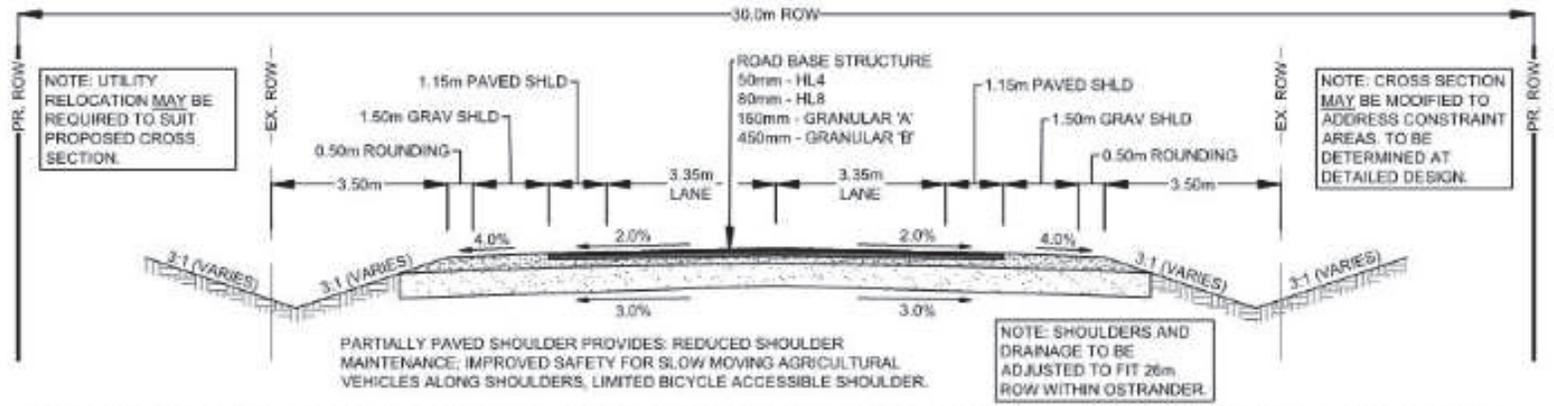

ALTERNATIVE 1 - PARTIALLY PAVED SHOULDER - IMPROVED PAVEMENT STRUCTURE - WIDEN ROW TO MEET OFFICIAL PLAN REQUIREMENT

SCALE 1:150

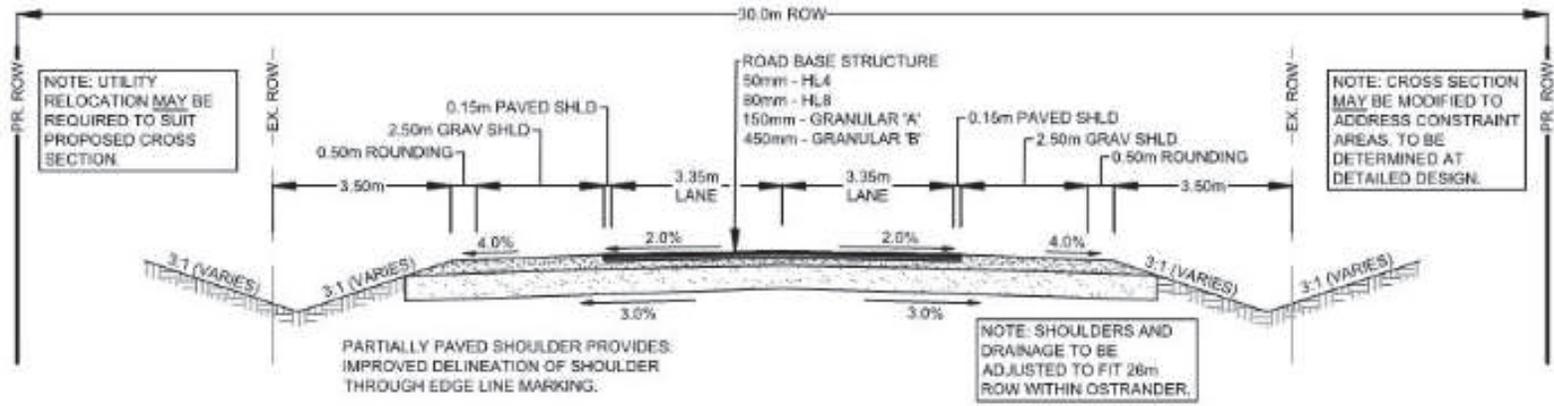


ALTERNATIVE 2 - 0.15m PAVED SHOULDER - IMPROVED PAVEMENT STRUCTURE - WIDEN TO MEET OFFICIAL PLAN REQUIREMENT

SCALE 1:150

County of Oxford

63

Oxford County Road 19 Schedule C Environmental Assessment
September 2023

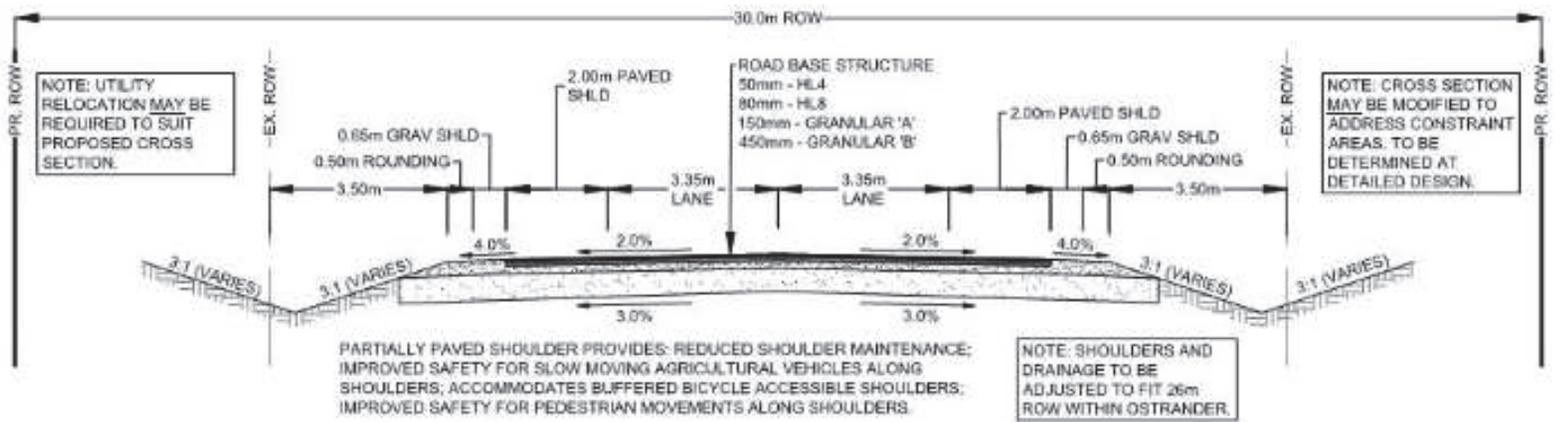

ALTERNATIVE 3 - 2.0m PAVED SHOULDER - IMPROVED PAVEMENT STRUCTURE - WIDEN ROW TO MEET OFFICIAL PLAN REQUIREMENT

SCALE 1:150