


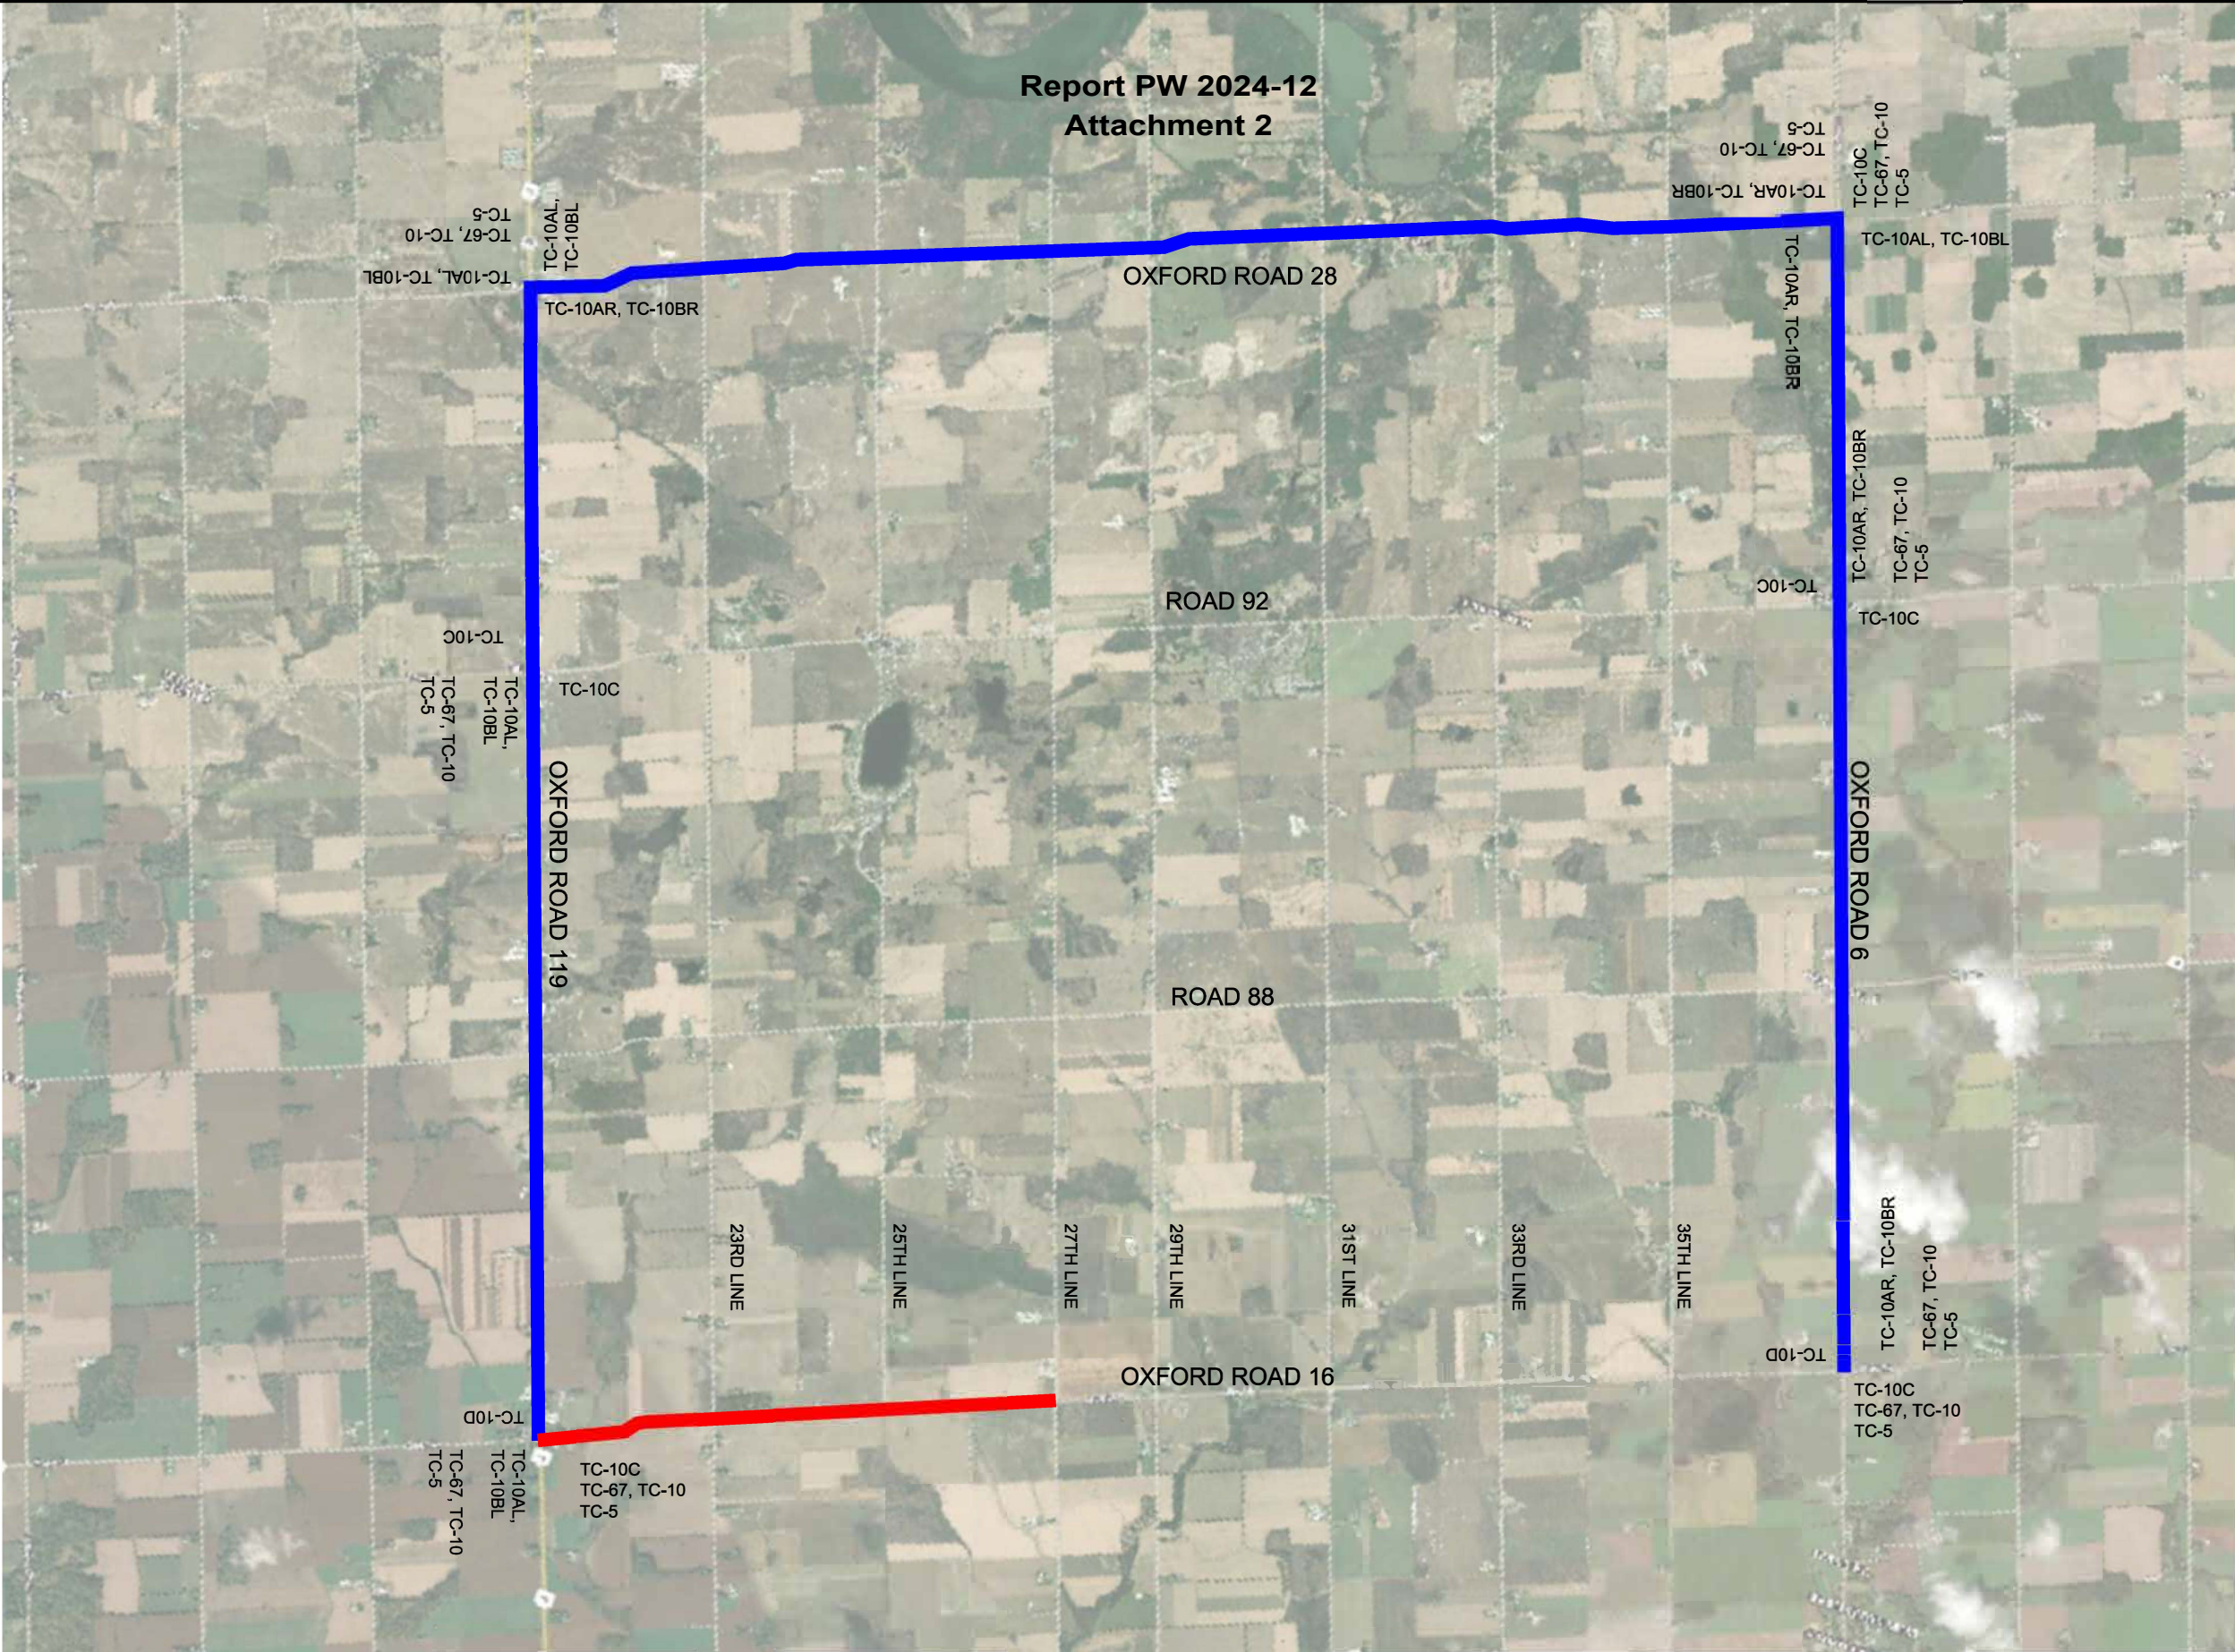

Report PW 2024-12
Attachment 2

LEGEND:


- CONSTRUCTION ZONE (Rb-2 at either end)
- DETOUR

NOTE: Traffic control to conform to OTM Book 7
A TC-10C is required at all intersections (where applicable) on the detour route in both directions



P.O. Box 1614, 21 Reeve Street
Woodstock, Ontario N4S 7Y3
Phone: 519-539-9800
Fax: 519-421-4711
www.oxfordcounty.ca

KEY MAP:

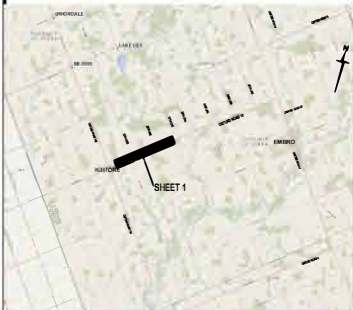

LEGEND:

SIGNS

- TC-5
- TC-1
- TC-10AL
- TC-10 BL
- TC-10AR
- TC-10BR
- TC-10C
- TC-10D
- TC-10

JEFFERSON ST. CLOSED AT BROADWAY AVE TC-67

ISSUED FOR TENDER	1	24/01/31	SR
ISSUED FOR/REVISIONS	No.	DATE	BY

CONTROL POINTS:
-ENTER BENCHMARKS

AREA MUNICIPALITY:
Township of Zorra
274620 27TH LINE
AT HIGHWAY 119
Ingersoll, Ontario, N5C 3J6
telephone (519) 485-2460
web www.zorra.ca

CONSULTANT:
BURNSIDE
R.A. Burnside & Associates Limited
35 Perry St.
Woodstock, Ontario, N4S 3C4
telephone (519) 841-6331
fax (519) 271-3790
web www.burnside.com

DESIGN BY: S.A.M.	STAMP:
DRAWN BY: S.A.M.	
CHECKED BY: S.B.	
APPROVED BY:	
DATE: 2024/01	

OXFORD ROAD 16 ROAD RECONSTRUCTION	
OXFORD ROAD 16 DETOUR PLAN	
SCALE: 1:25000	
STN: VALUE	TO: VALUE
CONTRACT NO: 930016 - 2024	
DWG NO: C-002	