




NOTES:

1. ALL ROADS FORMING PART OF THE DETOUR ROUTE ARE NOT LOAD RESTRICTED. GORE ROAD EAST OF ELGIN ROAD, CATHERINE STREET AND MARION STREET ARE LOAD RESTRICTED AS HALF-LOAD ROADS FROM MARCH 1st TO APRIL 30th.
2. CONCRETE BARRIERS SHALL BE PROVIDED TRANSVERSE TO THE ROADWAY WITHIN 6m OF EACH ABUTMENT TO ENSURE VEHICLES DO NOT ENTER THE WORK ZONE ONCE THE DECK HAS BEEN REMOVED.
3. OR45 IS NOT AN MTO EMERGENCY DETOUR ROUTE.
4. TWO (2) CONTRACT IDENTIFICATION SIGNS SHALL BE PLACED BY THE CONTRACTOR AT LOCATIONS AS DIRECTED BY THE COUNTY/CONTRACT ADMINISTRATOR.
5. TWO (2) CONSTRUCTION ADVANCE NOTICE ADVISORY SIGNS SHALL BE PROVIDED AND PLACED BY THE CONTRACTOR AS DESCRIBED IN THE CONTRACT DOCUMENTS AND AS APPROVED BY THE COUNTY/CONTRACT ADMINISTRATOR

TC-65 ADVANCED CLOSURE NOTIFICATION INSTALLED TWO (2) WEEKS AHEAD OF PROPOSED ROAD CLOSURE DATE. SEE CONTRACT DOCUMENTS

BRIDGE NO.174259
 BARRICADE CONSTRUCTION ZONE AND PLACE RB-72 SIGN c/w AMBER LIGHTS (TYP. AT BOTH ENDS). SEE NOTE #2 REGARDING CONCRETE BARRIERS.

TC-65 ADVANCED CLOSURE NOTIFICATION INSTALLED TWO (2) WEEKS AHEAD OF PROPOSED ROAD CLOSURE DATE. SEE CONTRACT DOCUMENTS

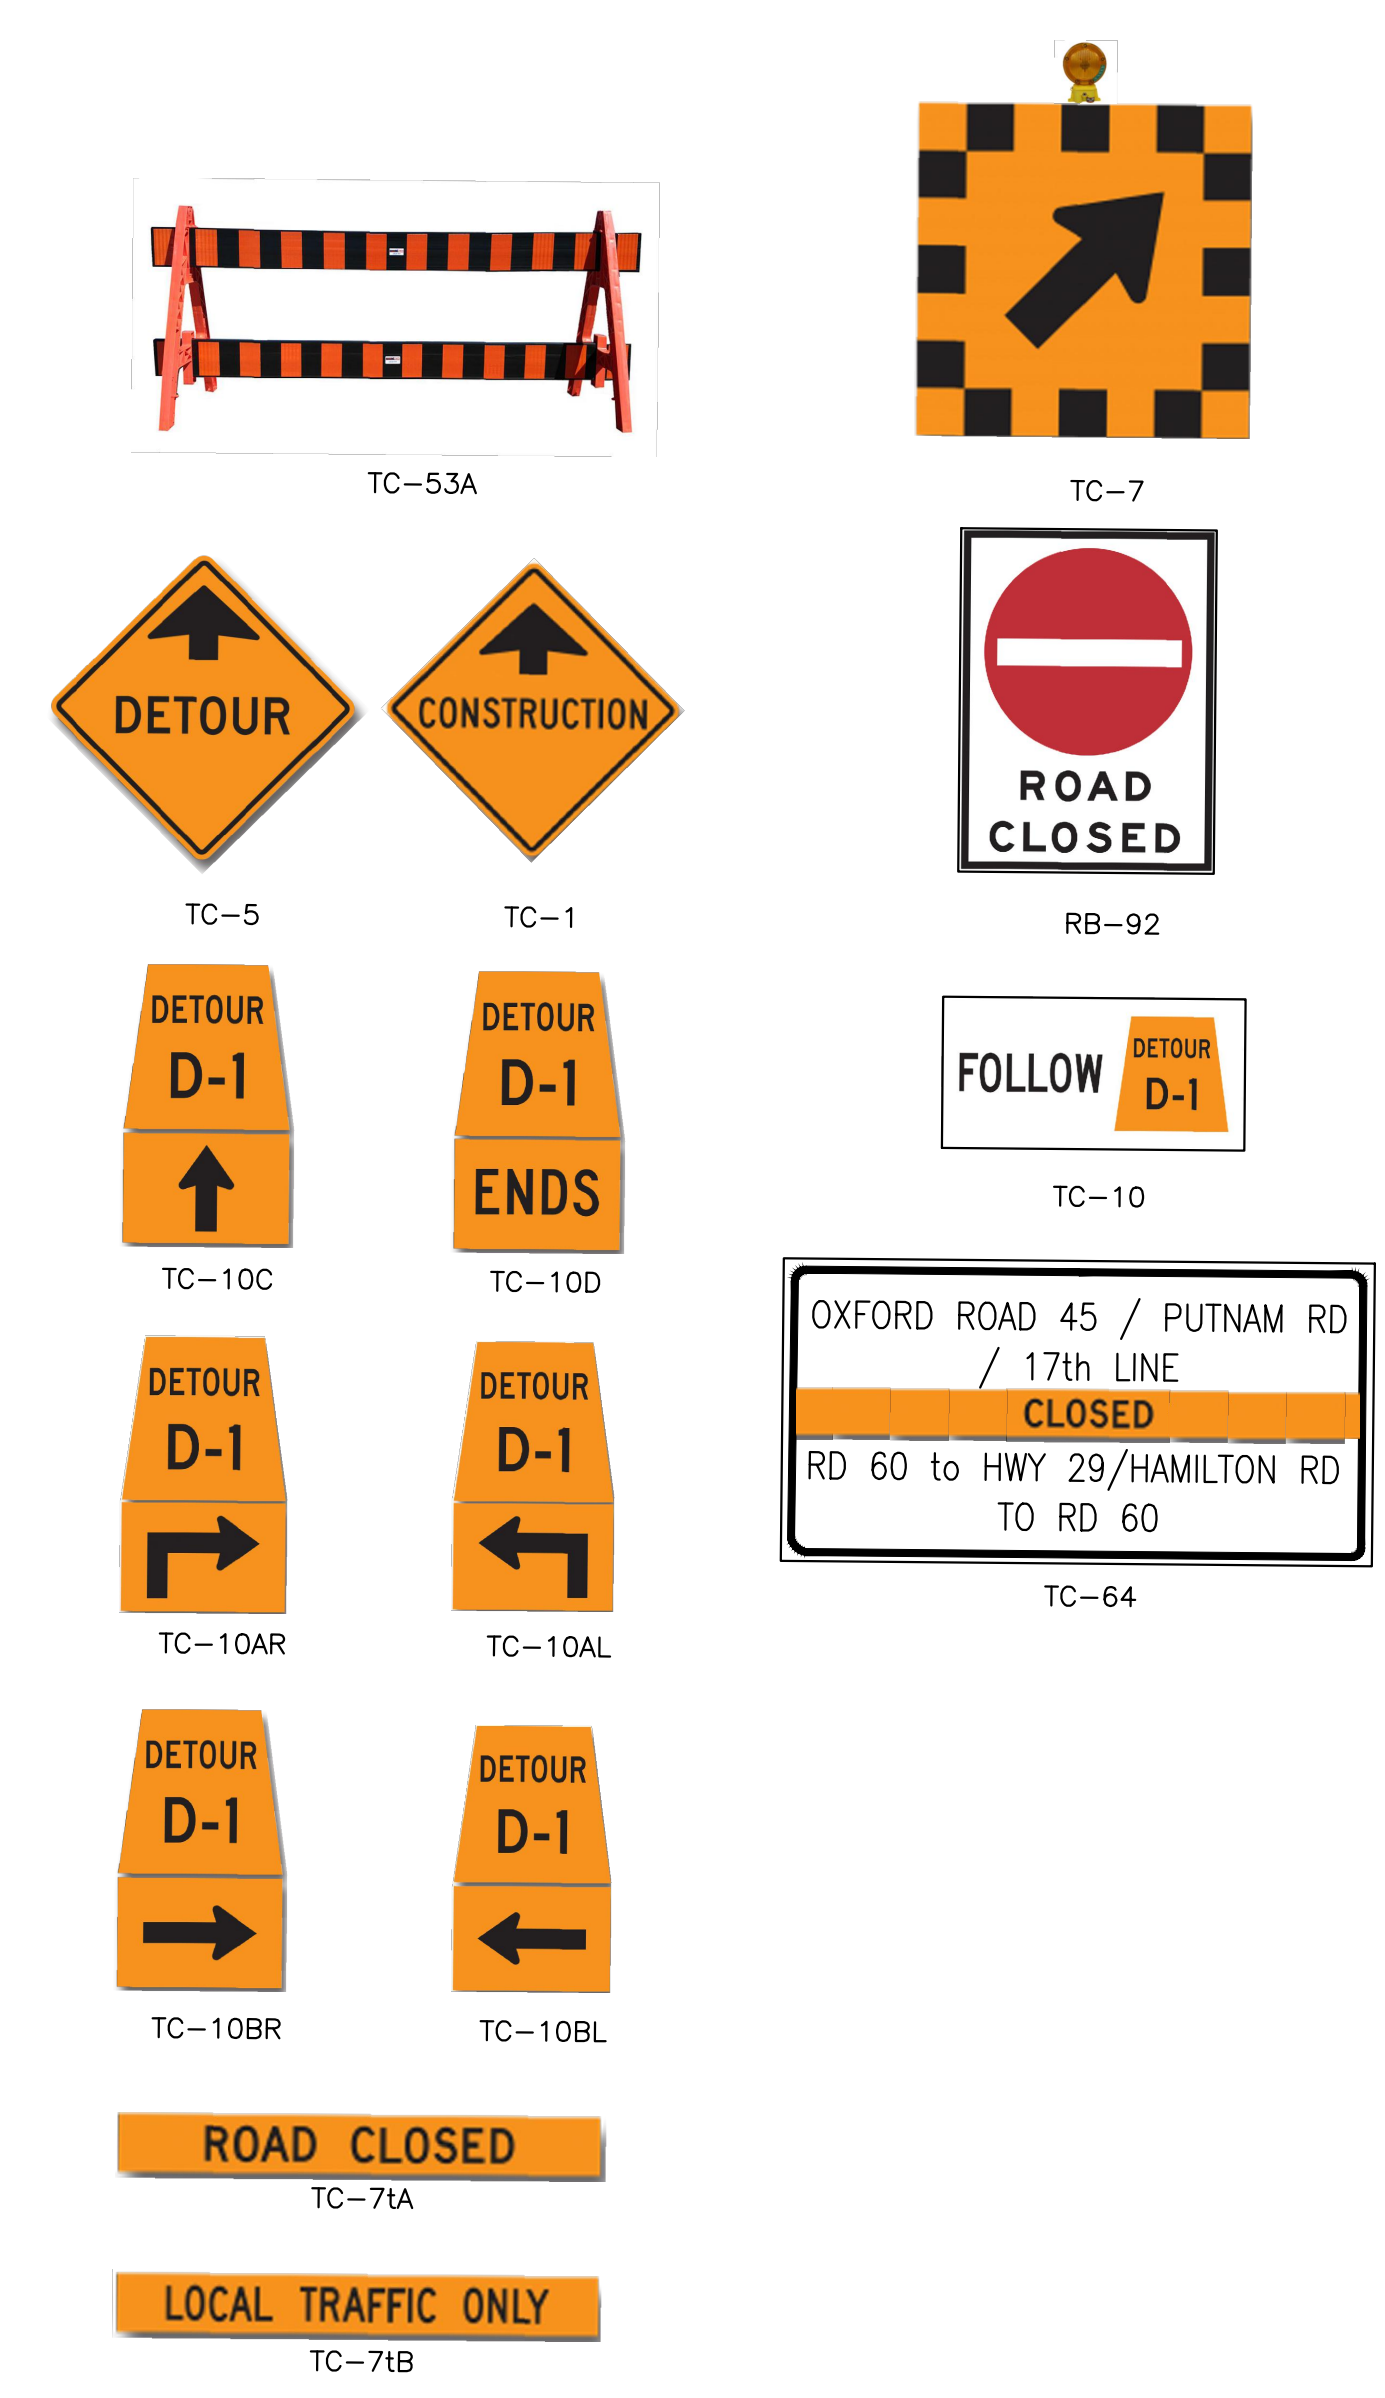

ISSUED FOR TENDER	JAN 04/23
ISSUED FOR/REVISIONS	No. DATE BY

CONTROL POINTS:

CONSULTANT:
DOUG DIXON & ASSOCIATES INC

DESIGNED BY: H.K. CHECKED BY: M.S.A.
 DRAWN BY: A.Z. APPROVED BY: D.D.

DATE: JAN 03, 2023

OXFORD ROAD 45 BRIDGE #174259 REHABILITATION

TRAFFIC DETOUR

SCALE AS SHOWN
 CONTRACT NO. 930200 - B - 2023
 DWG NO: S15

CAD FILE: X:\Projects\21-135 Oxford County Rehabilitations\DDA CAD files\B - CR45 South Branch Thames River Bridge\21-135B_015TD.dwg
 MODIFIED: 2023-01-03 5:52:37 PM
 PLOTTED: 2023-01-03 5:02:48 PM